



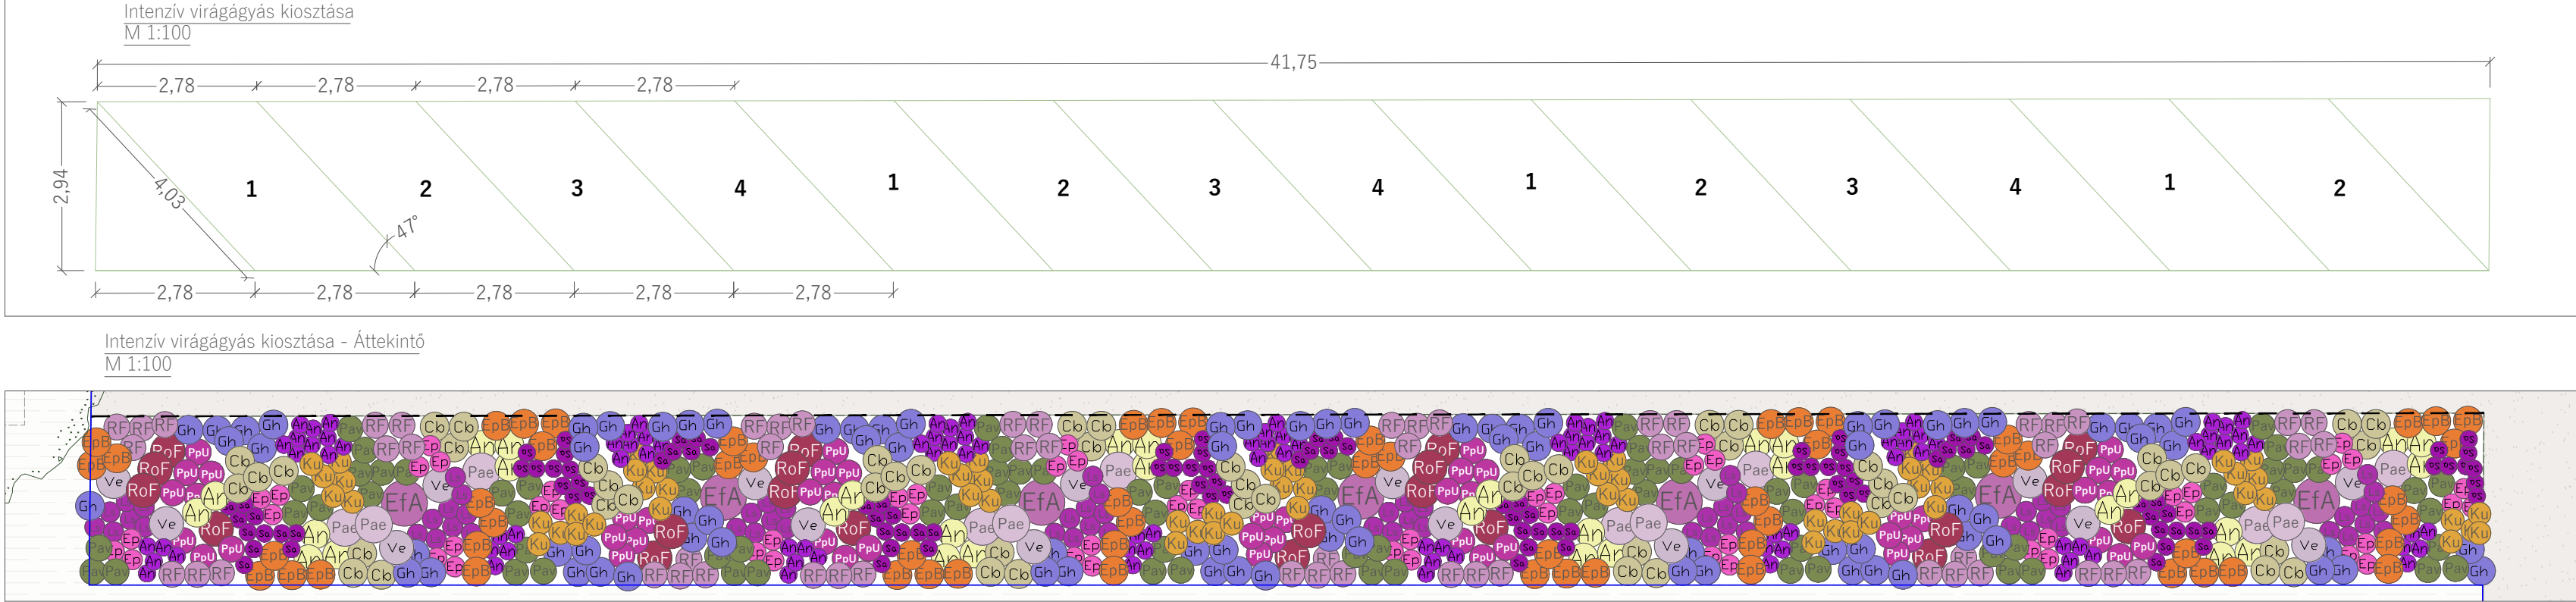


Intenzív virágágyás kiosztása - Áttekintő M 1:100

Eszkerti mix 2	41m ²	50m ²	42.5m ²	39m ²
Anemone japonica-Hybride 'Honorable Jobert'	5	15db	18db	14db
Aster divaricatus	4	12db	14db	11db
Bergenia Hybride 'Schneekönigin'	7	21db	25db	21db
Calamagrostis brachytricha	5	15db	18db	14db
Campanula poscharskyana 'Blauranke'	10	29db	36db	29db
Carex monrowii	9	26db	32db	27db
Euphorbia characias ssp. wulfenii	9	26db	32db	27db
Euphorbia polychroma 'Bonfire'	9	26db	32db	27db
Festuca mairei	3	9db	11db	9db
Hakonechloa macra	9	26db	32db	27db
Helenium x hybrida 'Rauchtapas'	6	18db	21db	18db
Helianthus x hybrida	7	21db	25db	21db
Miscanthus sinensis 'Morning Light'	2	6db	7db	6db
Phlox russellana	9	26db	32db	27db
Angelica gigas	5 m ² -enként	8db	10db	9db

Scotter:
Hydrangea quercifolia 4db
Mahonia eurybracteata 5db

Hagyományos gumók:
Eranthis hyemalis 20
Anemone nemorosa 15
Galanthus elwesii 'Mount Everest' 20

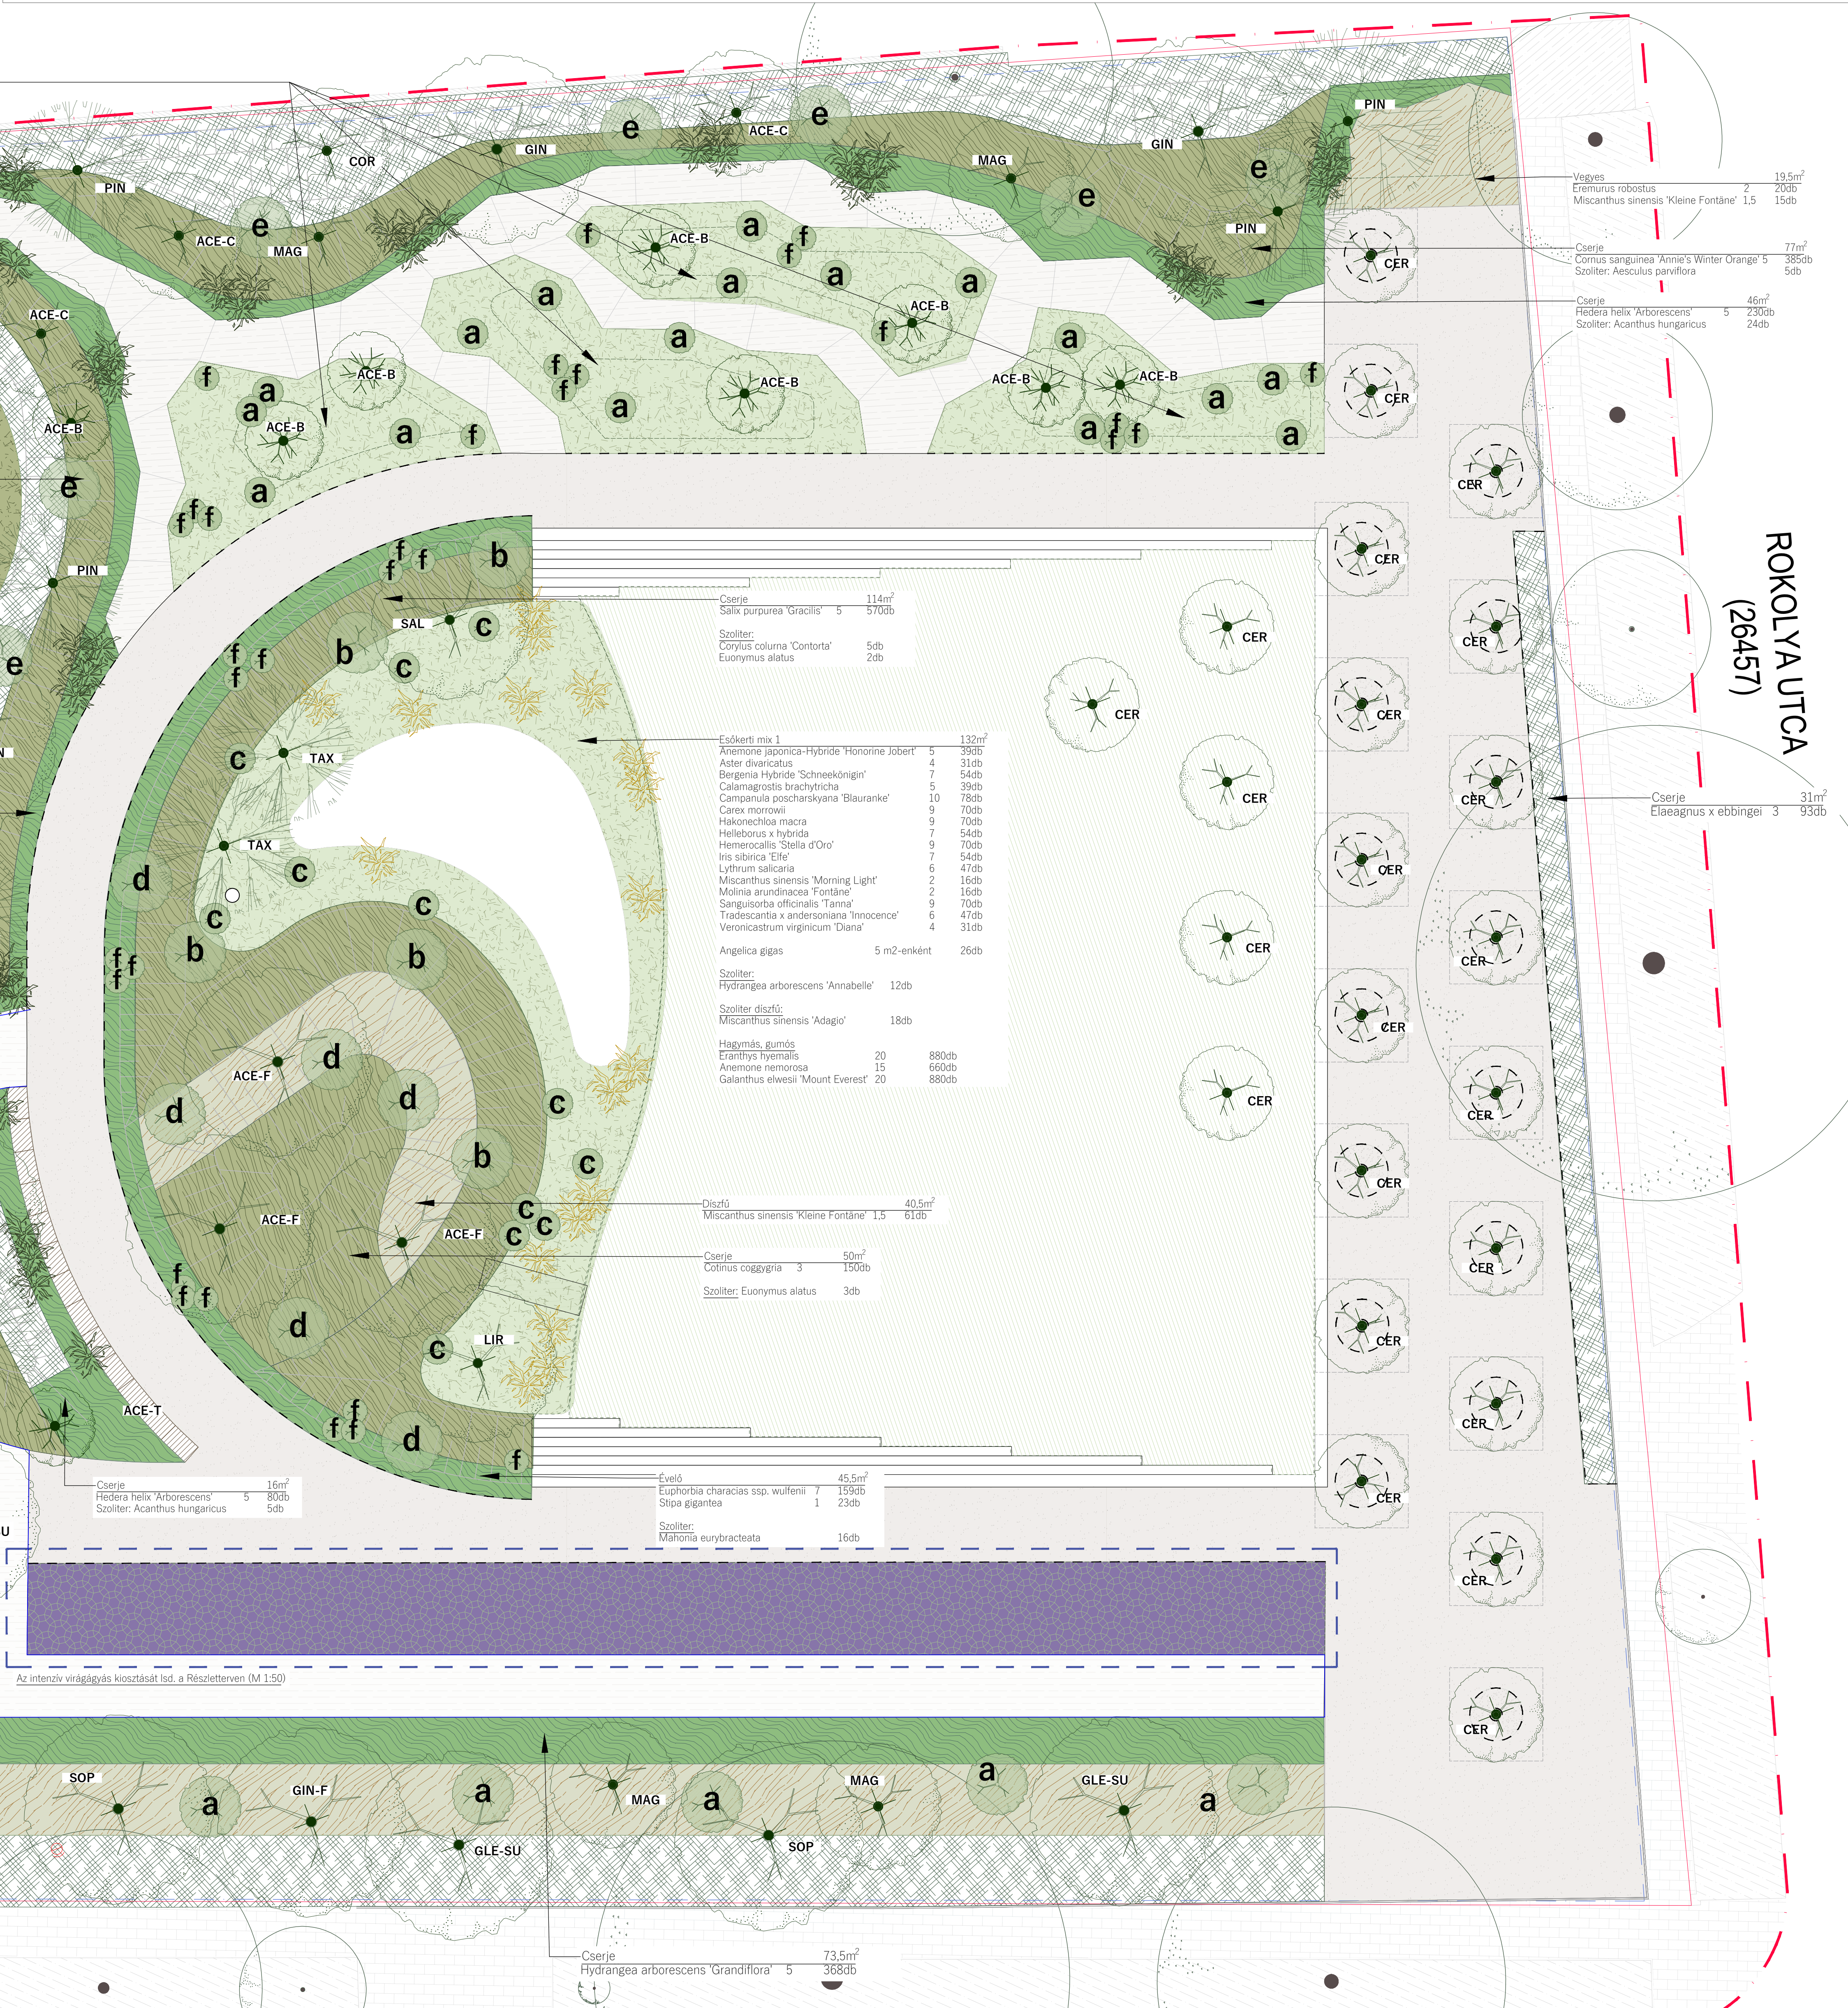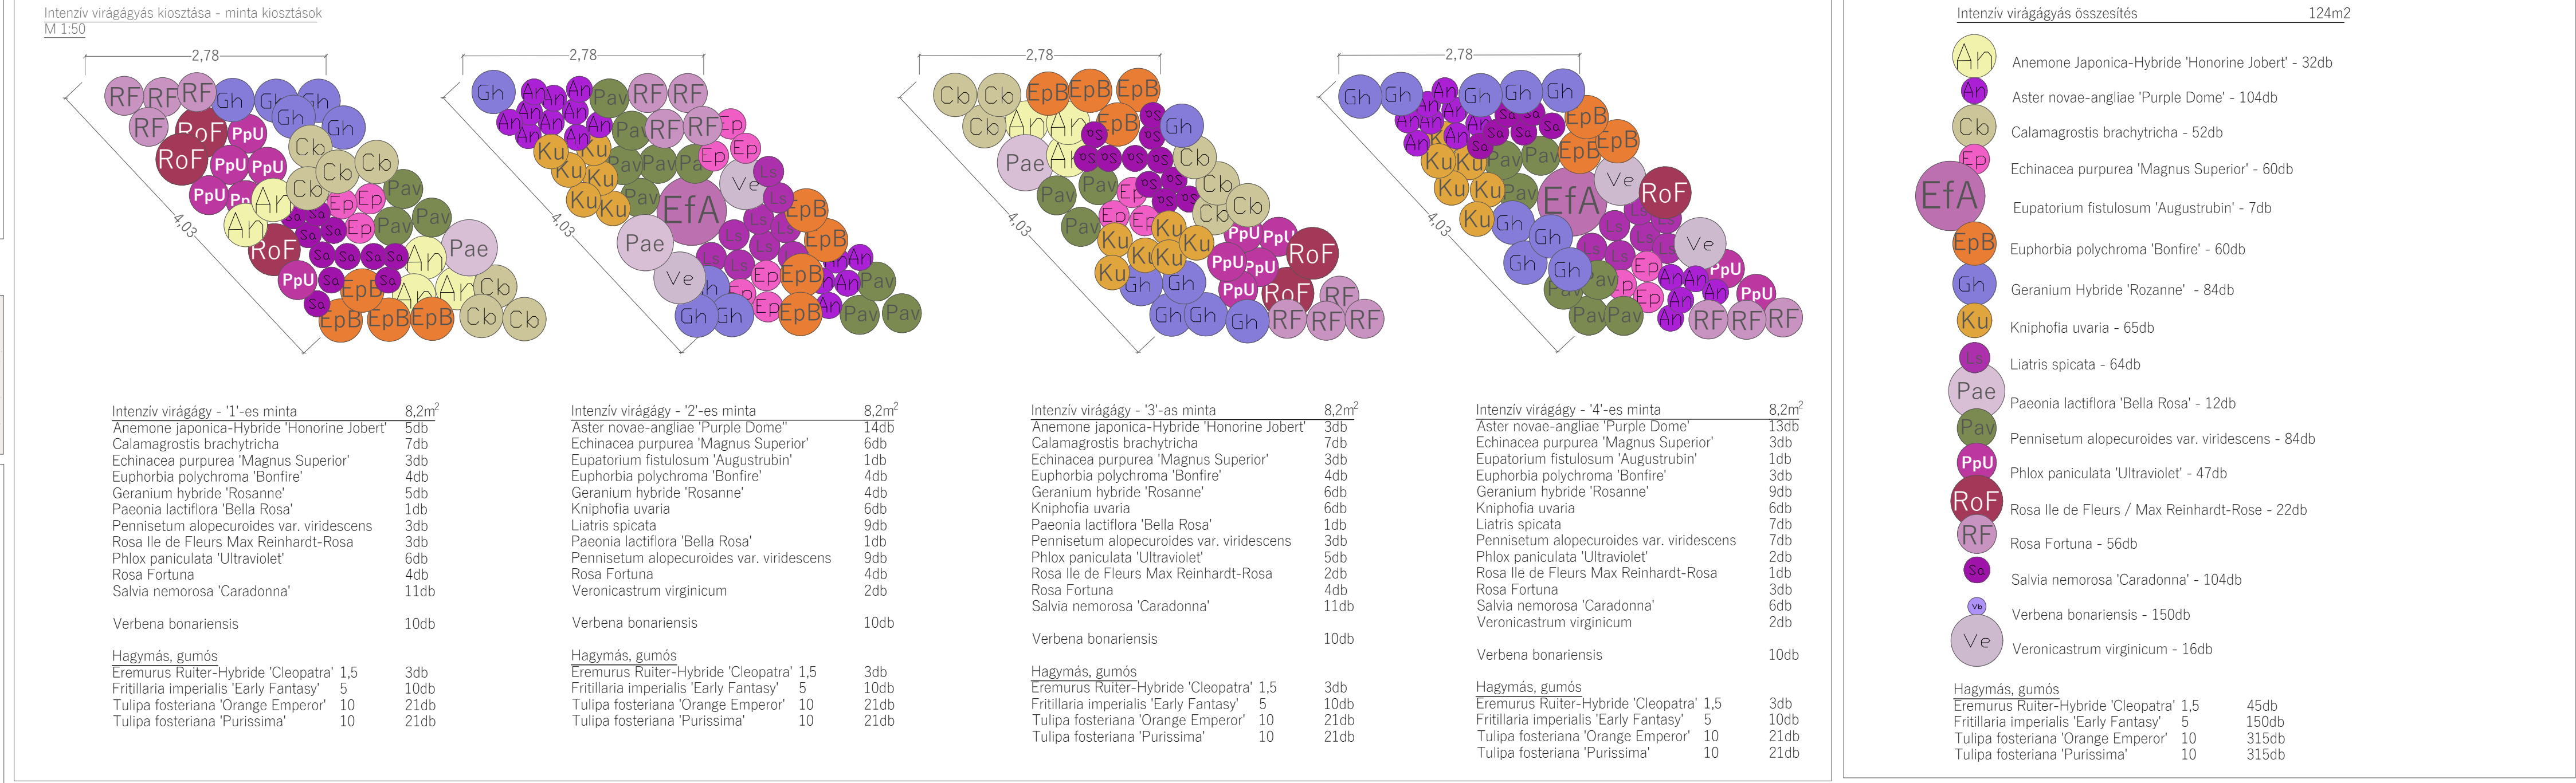

JELMAGYARÁZAT

- Meglévő fa
- Tervezett kertosz/okozófa
- Tervezett bokorfa
- ACE-B Acer buergerianum többbörzű 8db
- ACE-C Acer campestre 4db
- ACE-F Acer freemanii 'Autumn Blaze' 4db
- ACE-T Acer tataricum többbörzű 8db
- COR Corylus colurna 1db
- CER Cercis siliquastrum 23db
- GIN Ginkgo biloba 3db
| GLE | Gleditsia triacanthos 'Skyline' | 4db |
| GLE-SU | Gleditsia triacanthos 'Sunburst' | 4db |
| LIR | Liriodendron tulipifera | 1db |
| MAG | Magnolia kobus 'Isis' | 4db |
| PIN | Pinus sylvestris | 6db |
| SOP | Sophora officinalis 'Regent' | 4db |
| TAX | Taxodium distichum | 1db |
| Ve | Veronica bonariensis | 2db |
| Veronica bonariensis | 15db | |

Intenzív virágágyás összesítés

Anemone japonica-Hybride 'Honorable Jobert'	32db
Aster novae-angliae 'Purple Dome'	104db
Calamagrostis brachytricha	52db
Echinacea purpurea 'Magnus Superior'	60db
Eupatorium fistulosum 'Augustin'	7db
Euphorbia polychroma 'Bonfire'	60db
Geranium hybride 'Rosanne'	84db
Knapflos uaria	65db
Liatris spicata	64db
Paeonia lactiflora 'Bella Rosa'	12db
Penstemon alpestris var. viridescens	84db
Phlox paniculata 'Ultra-violet'	47db
Rosa la de Fleurs / Max Reinhardt-Rose	22db
Rosa Fortuna	56db
Salvia nemorosa 'Caradonna'	104db
Veronica bonariensis	15db

Hagyományos gumók

Eranthis hyemalis 'Cleopatra'	1.5	45db
Fritillaria imperialis 'Early Fantasy'	5	150db
Fritillaria imperialis 'Orange Emperor'	5	315db
Tulipa fosteriana 'Pursima'	10	315db

Scotter: Aesculus parviflora 1.5

Intenzív virágágyás kiosztása - M 1:50